



PR 201
Fusk= 0.40
Fnos= 0.83
Lpos= 5.00


PR 202
Fusk= 0.00
Fnos= 1.35
Lpos= 5.00

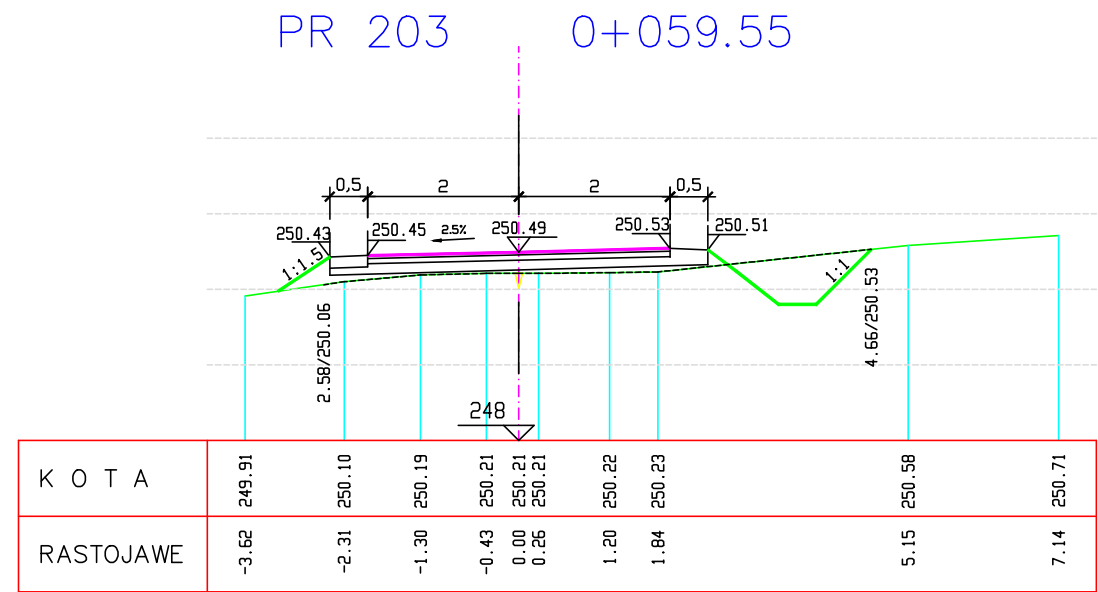


PR 203
Fusk= 0.80
Fnos= 1.30
Lpos= 5.00

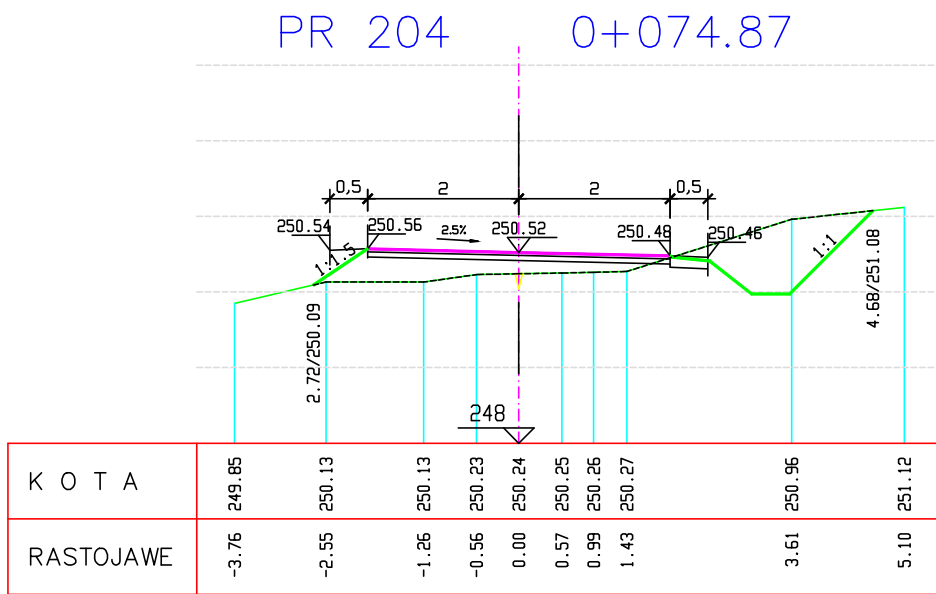


PR 204
Fusk= 1.40
Fnos= 1.31
Lpos= 5.00

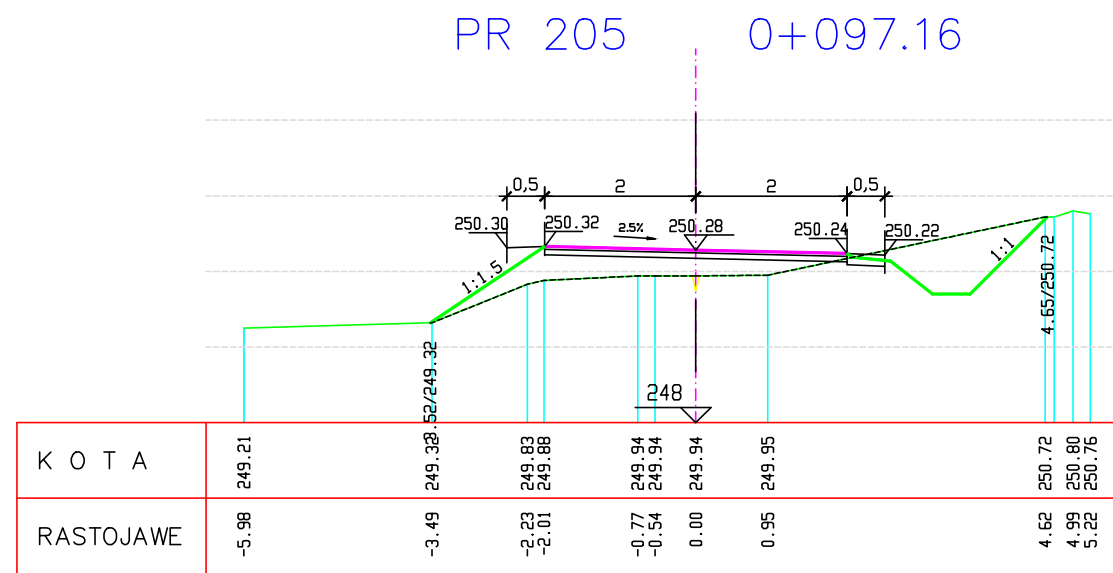


PR 205
Fusk= 1.08
Fnos= 1.60
Lpos= 5.00

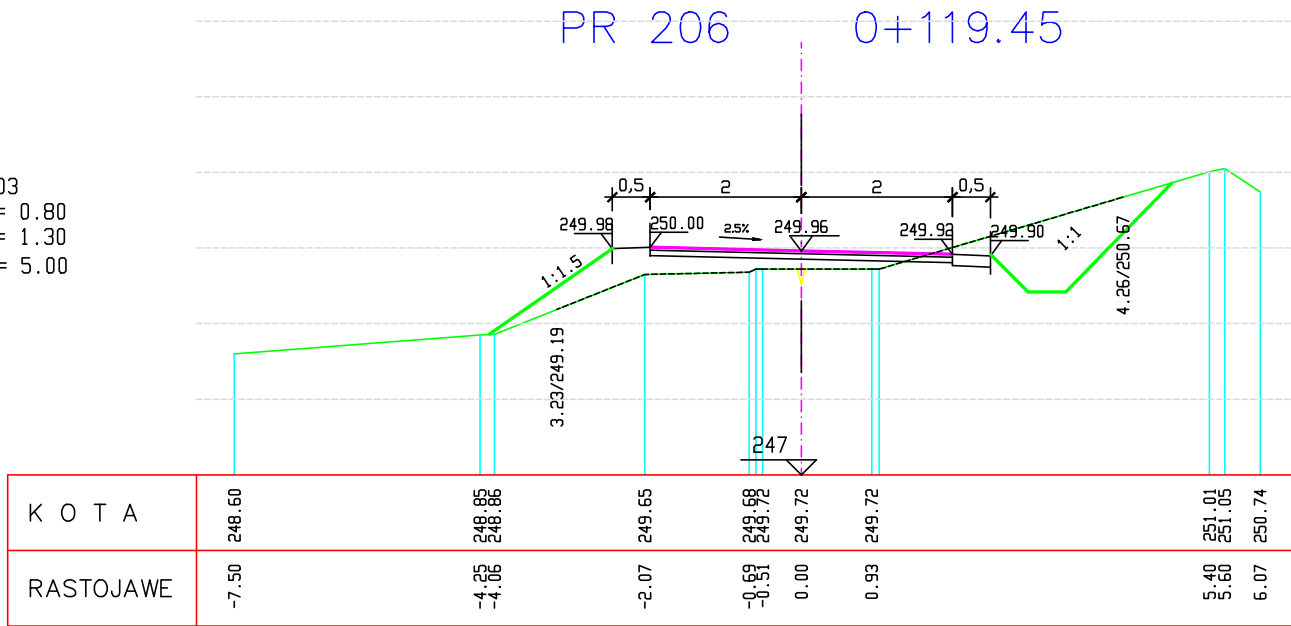


PR 206
Fusk= 1.58
Fnos= 1.12
Lpos= 5.00

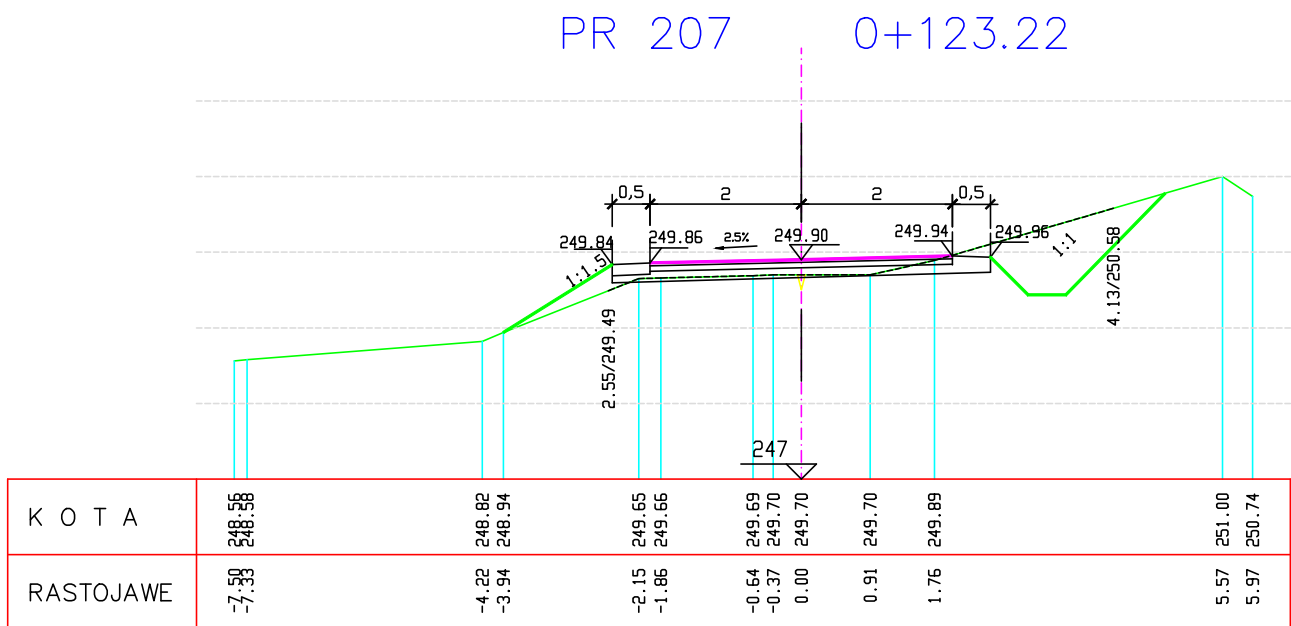


PR 207
Fusk= 1.36
Fnos= 0.76
Lpos= 5.00

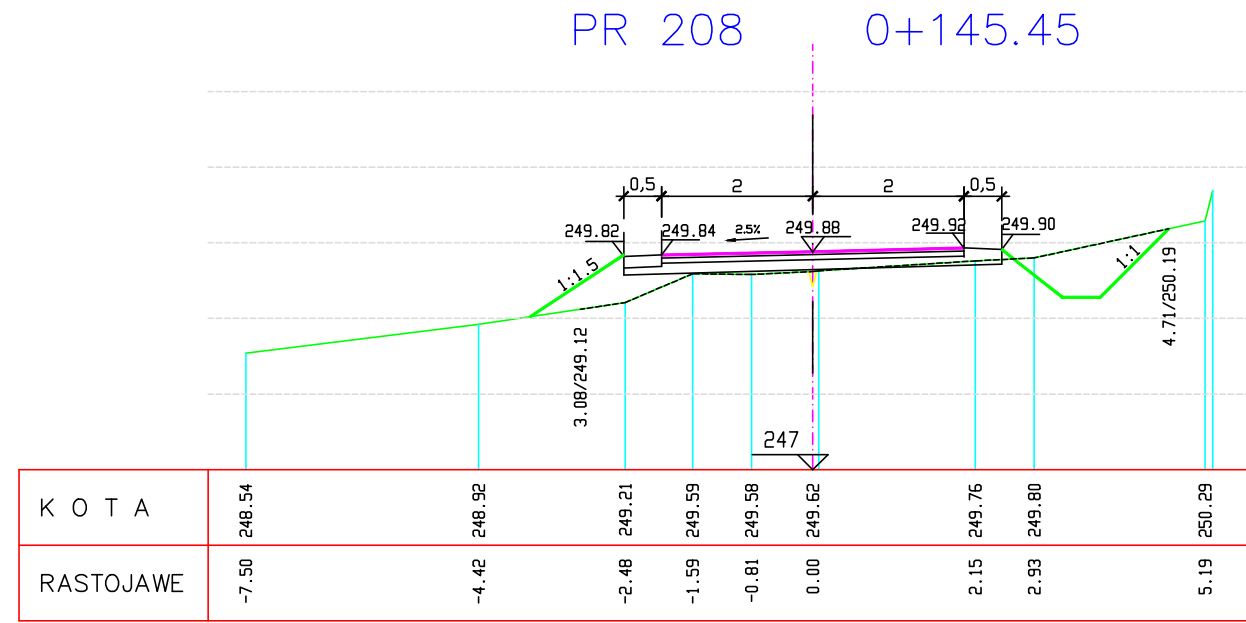

PR 208
Fusk= 0.85
Fnos= 1.30
Lpos= 8.00

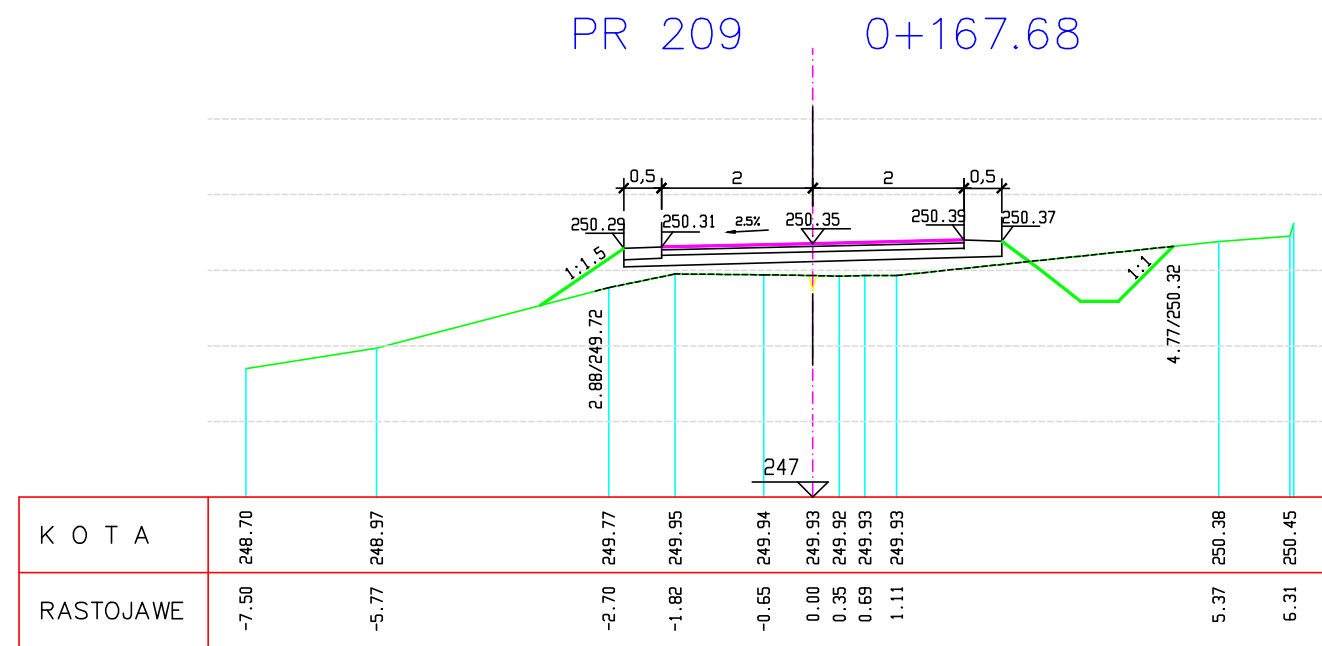

PR 209
Fusk= 0.77
Lpos= 5.00

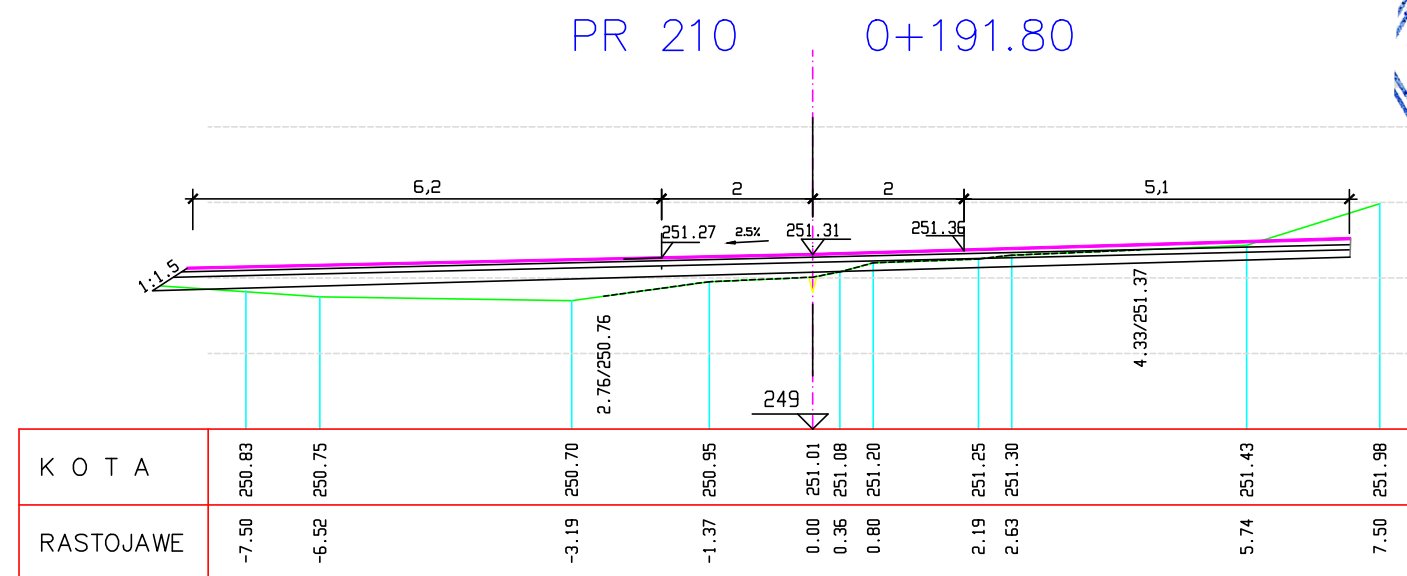

PR 210
Fusk= 0.67
Fnos= 2.50
Lpos= 5.00



POPREČNI PROFILI PRILAZA DO CRKVE R 1:100

AD za građevinarstvo, projektovanje i inženjering CRNA TRAVA Leskovac		Investitor: OPŠTINA BOJNIK Trg Slobode 3, 16205 Bojnik	
Odgovorni projektant: S. Stojković d.i.g. 312 2476 03		Objekat i mesto gradnje: Rekonstrukcija puta Pridvorica - Zeletovo na KP br. 4736/1, 4744, 4747 i 668 KO Pridvorica	
Oznaka i naziv dela projekta: 2 - projekat saobraćajnice		Crtež: Poprečni profili prilaza do crkve	
Datum: 10/2015	Tehn. dokumentacija: PZI	Ugovor: 64/2015	Razmera: 1:100
		Br. lista: 5	