

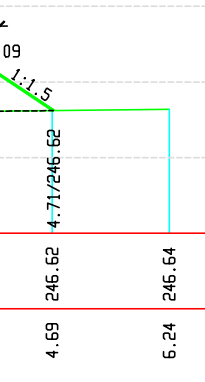
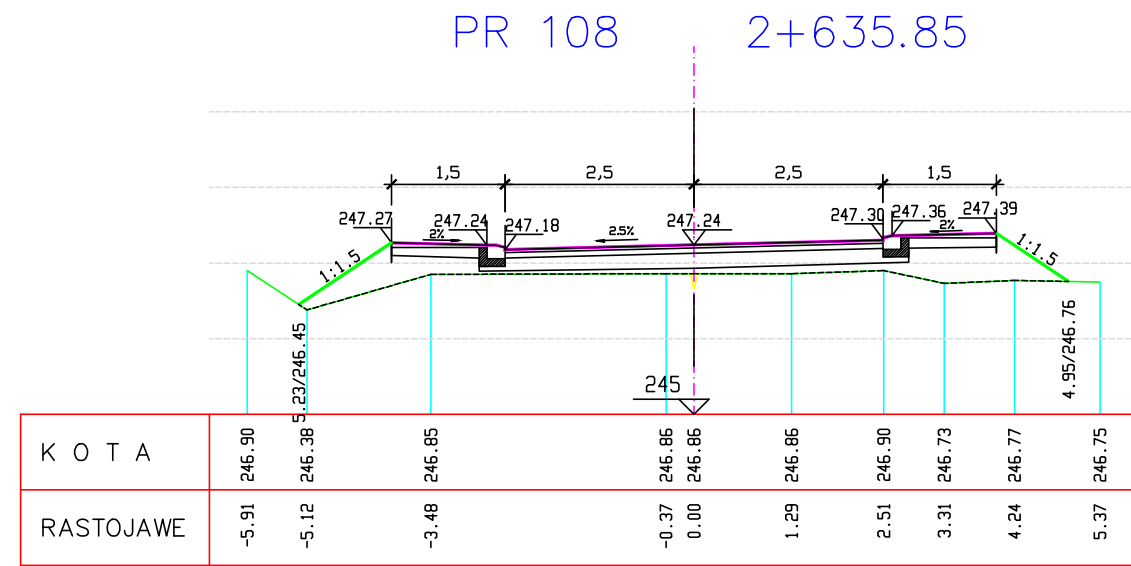




PR 105
Fusk= 0.01
Fnos= 1.06
Lpos= 8.00

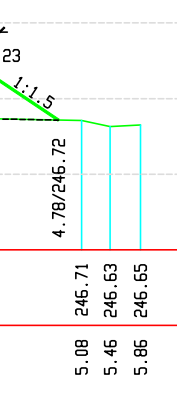


PR 106
Fusk= 0.20
Fnos= 0.81
Lpos= 8.00

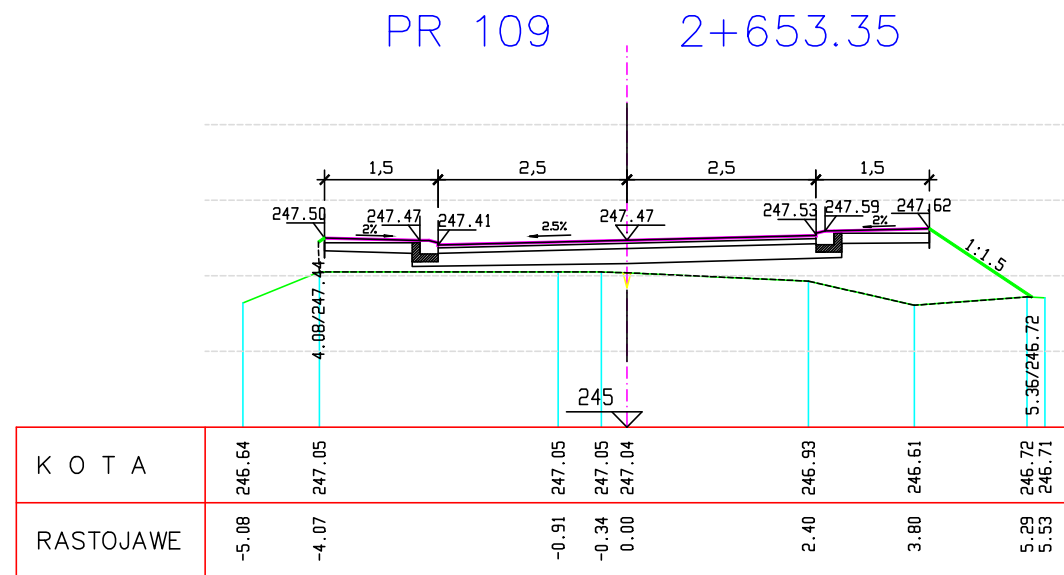


PR 107
Fusk= 0.31
Fnos= 0.72
Lpos= 8.00

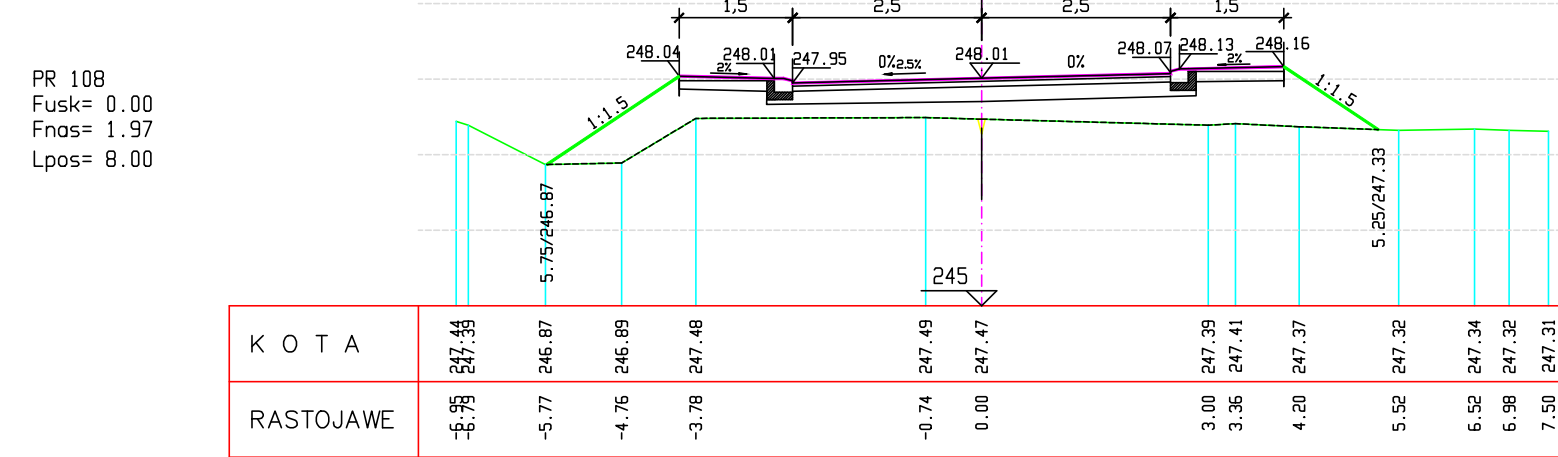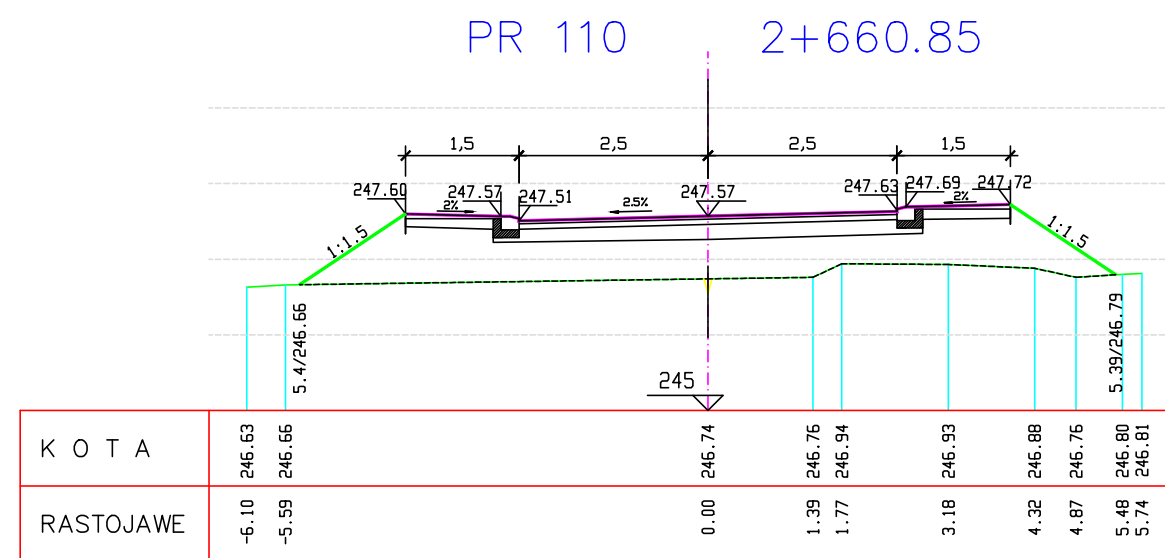


PR 111
Fusk= 0.00
Fnos= 3.87
Lpos= 8.00

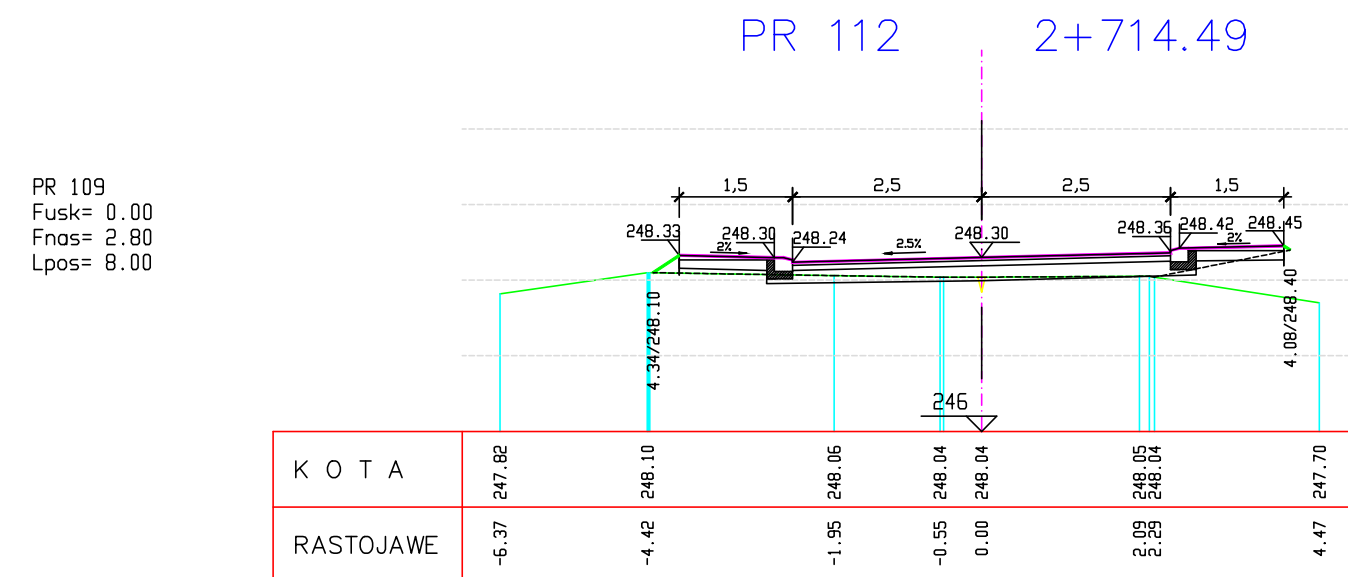


PR 112
Fusk= 0.28
Fnos= 0.77
Lpos= 8.00

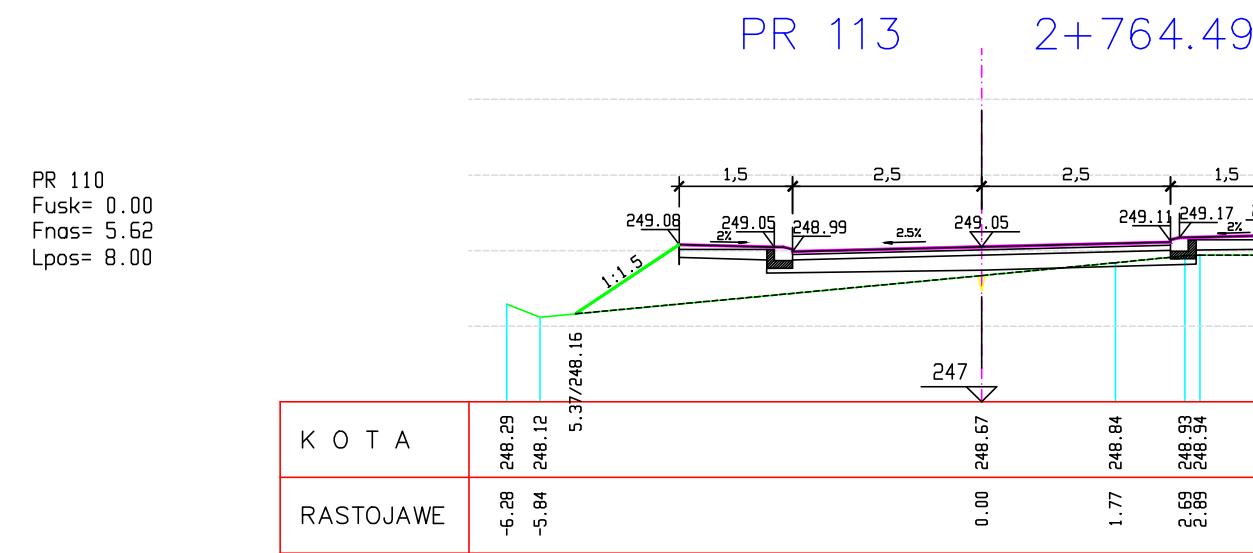


PR 113
Fusk= 0.11
Fnos= 2.01
Lpos= 8.00

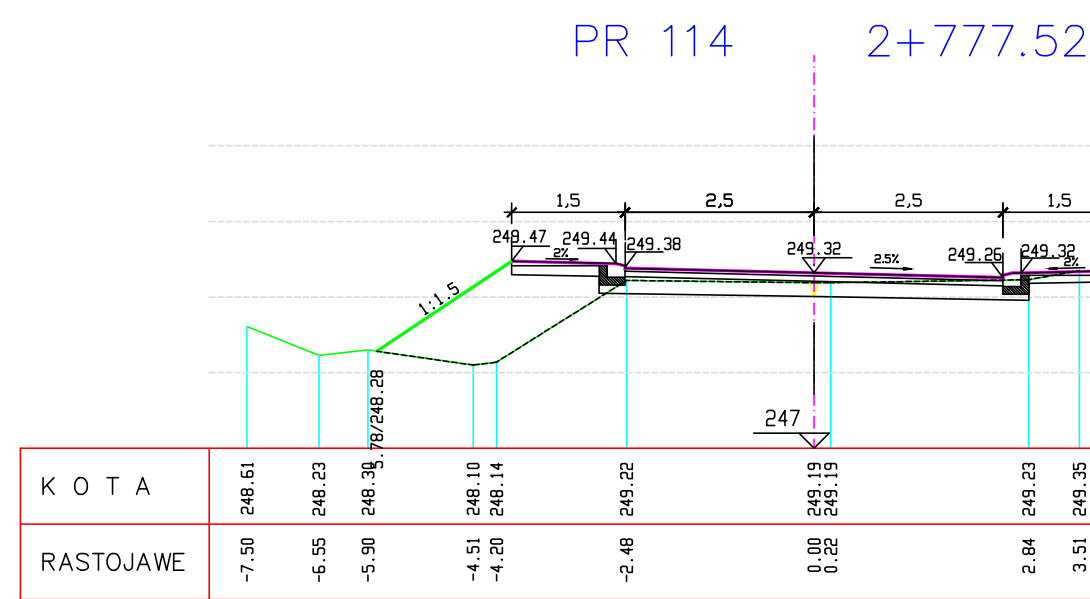


PR 114
Fusk= 1.11
Fnos= 4.66
Lpos= 8.00

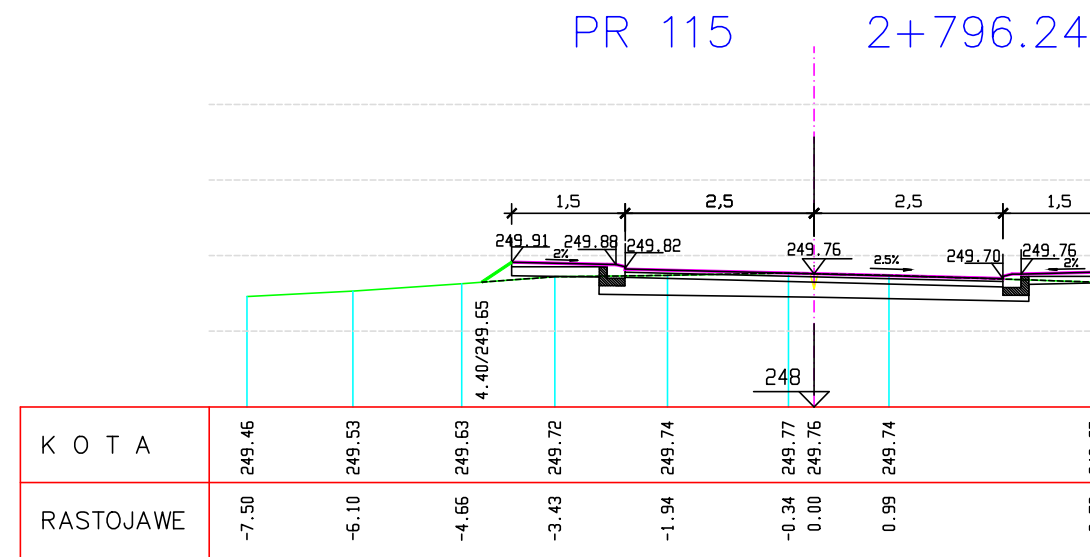

PR 115
Fusk= 1.68
Fnos= 0.61
Lpos= 8.00

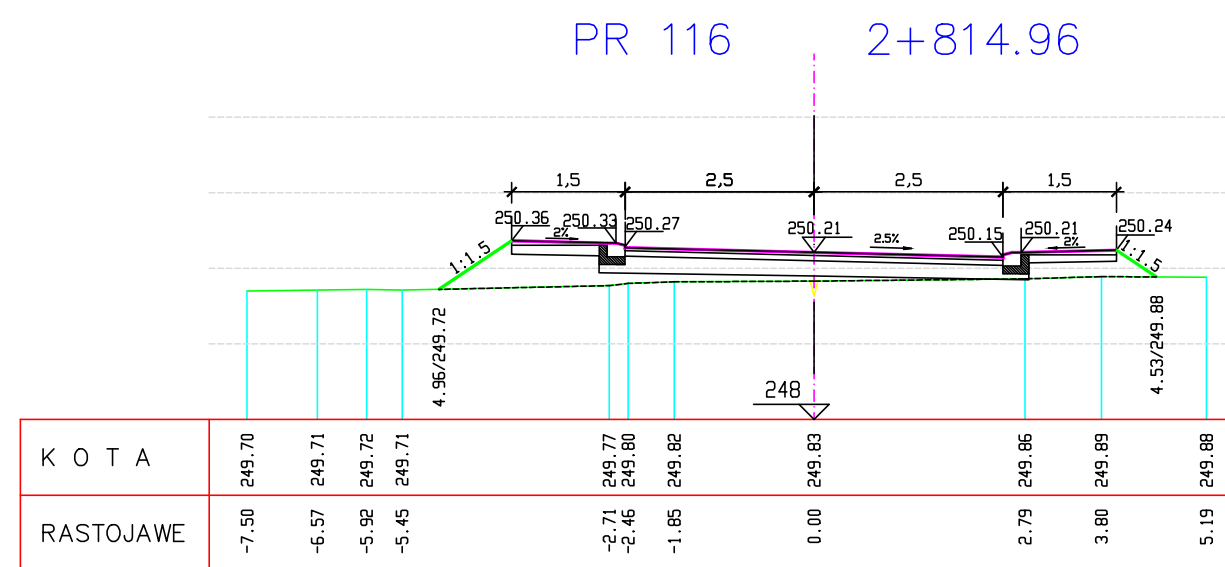

PR 116
Fusk= 0.00
Fnos= 1.49
Lpos= 8.00

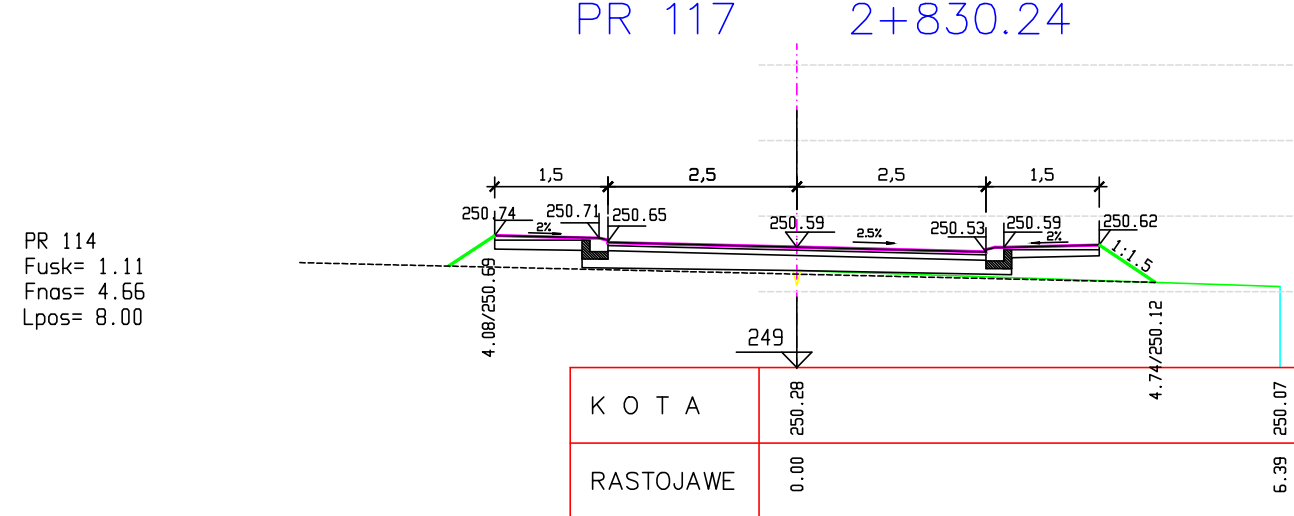

PR 117
Fusk= 0.00
Fnos= 6.26
Lpos= 8.00



**POPREČNI PROFILI PUTA
PRIDVORICA - ZELETOVO
RAZMERA 1:100**

AD za građevinarstvo,
projektovanje i inženjering
CRNA TRAVA
Leskovac

Odgovorni projektant:
S. Stojković d.i.g.
312 2476 03

Oznaka i naziv dela projekta:
2 - projekat saobraćajnice

Datum:
10/2015

Tehn. dokumentacija:
PZI

Ugovor:
64/2015

Razmera:
1:100

Br. lista:
3

Investitor:
OPŠTINA BOJNIK
Trg Slobode 3, 16205 Bojnik

Objekat i mesto gradnje:
Rekonstrukcija puta Pridvorica - Zeletovo
na KP br. 4736/1, 4744, 4747 i 668
KO Pridvorica

Ctež:
**Poprečni profili puta
Pridvorica - Zeletovo**